


STREET ELEVATION

Scale 1:100

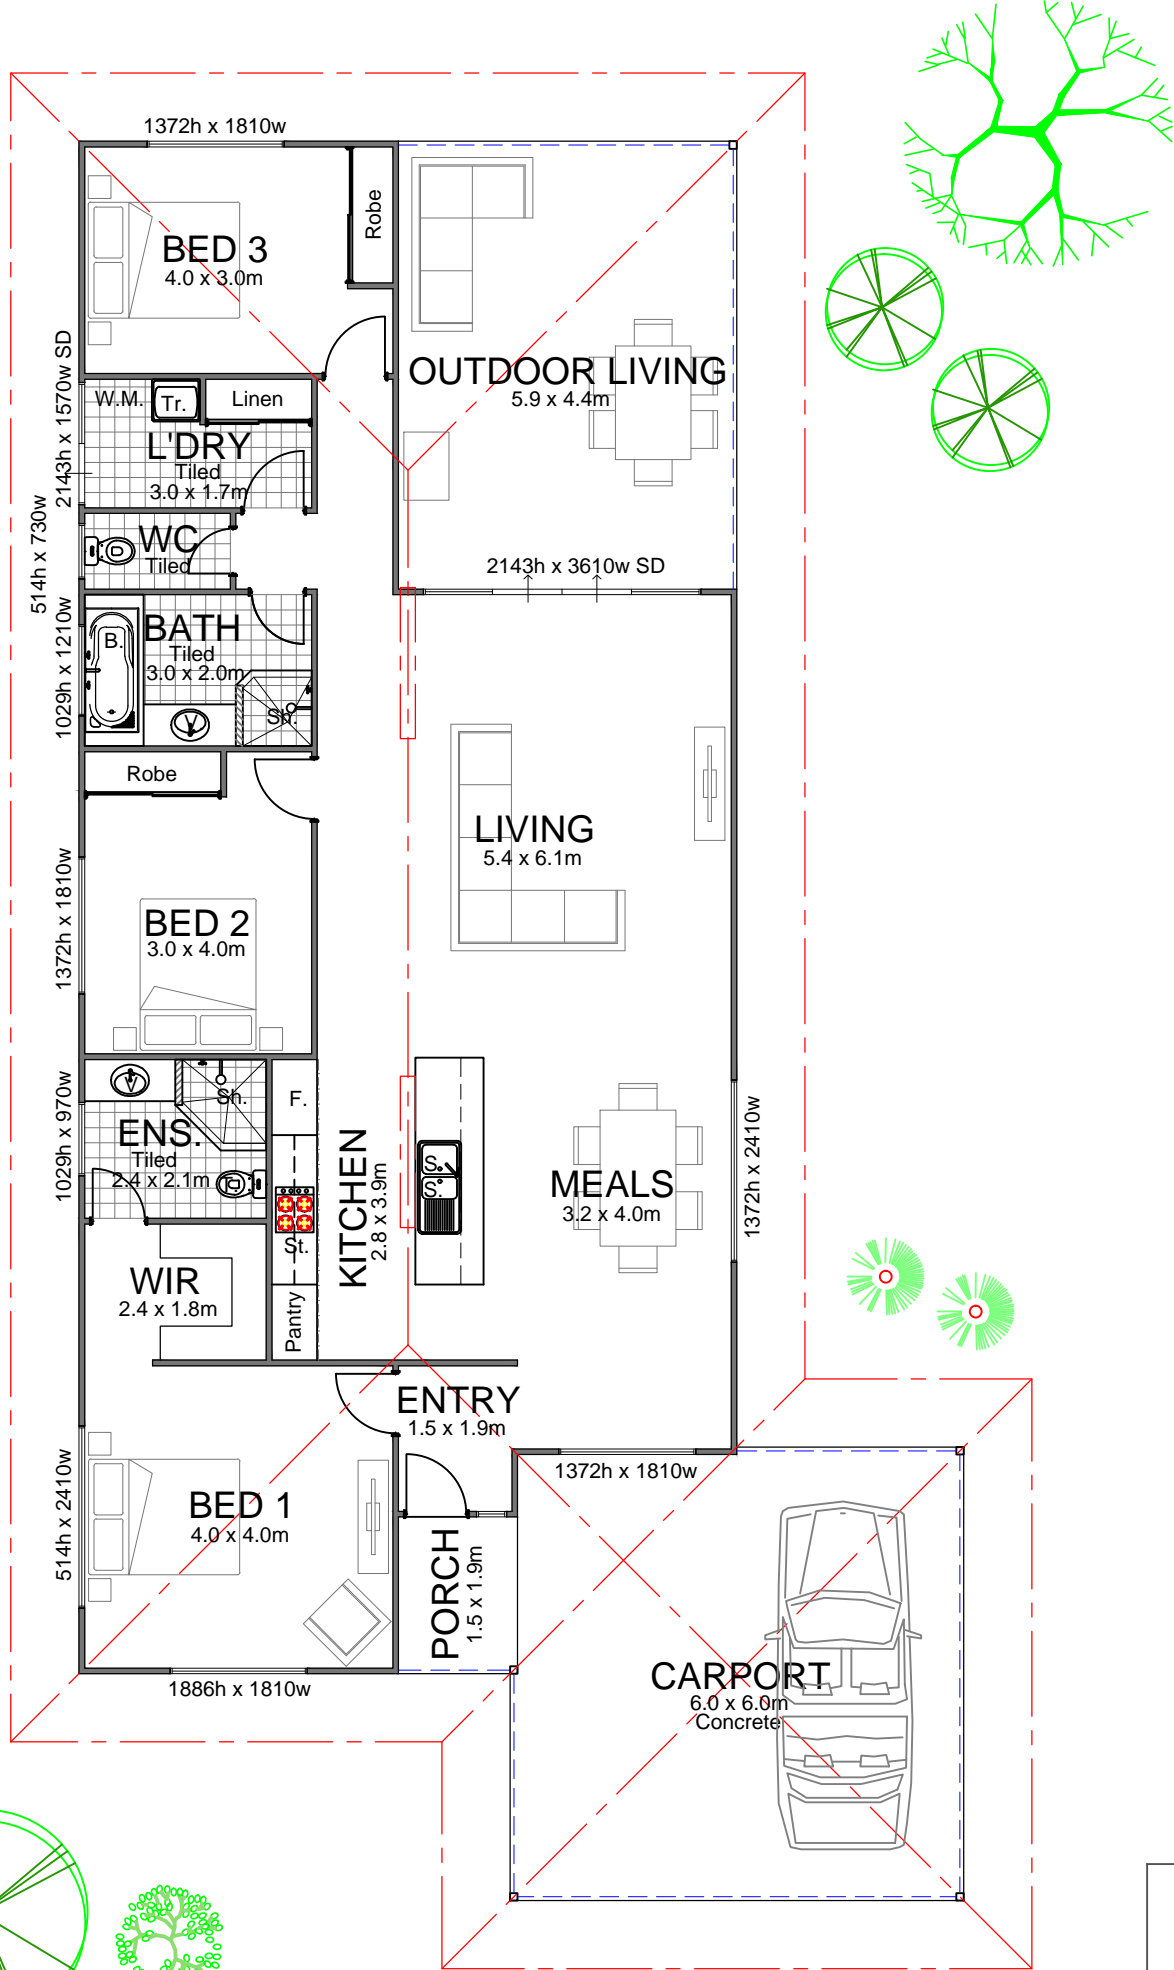

NOTES	
Slab area -	138.20m ²
Verandah area -	29.78m ²
Carport area -	35.41m ²
Roof area -	269.59m ²

THE WILLIE

Scale 1:100

