



ELEVATION 1

Scale 1:100

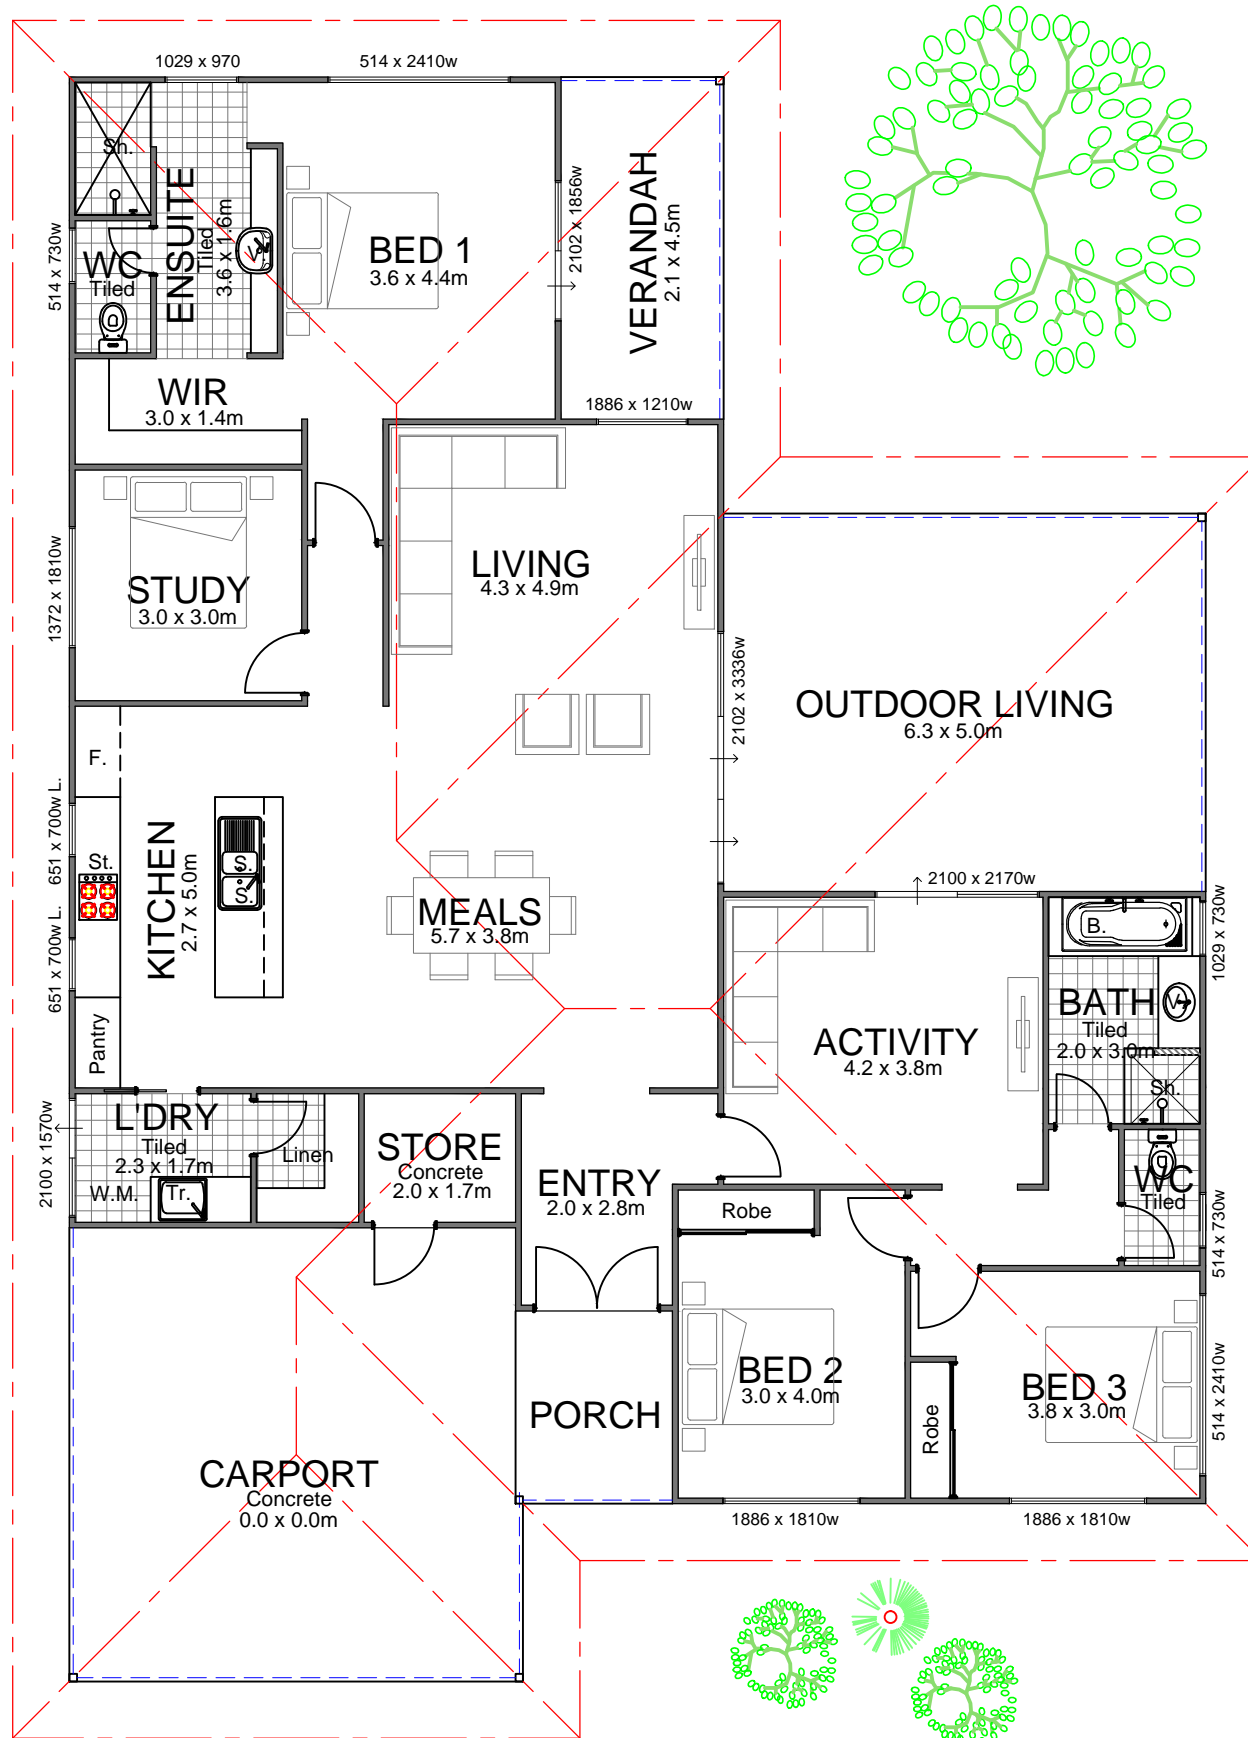

THE THANGOO

Scale 1:100

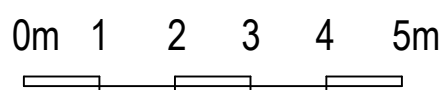

NOTES

Slab area -	178.35m ²
Verandah area -	46.89 ²
Carport area -	35.63m ²
Roof area -	317.51m ²

