


STREET ELEVATION


Scale 1:100

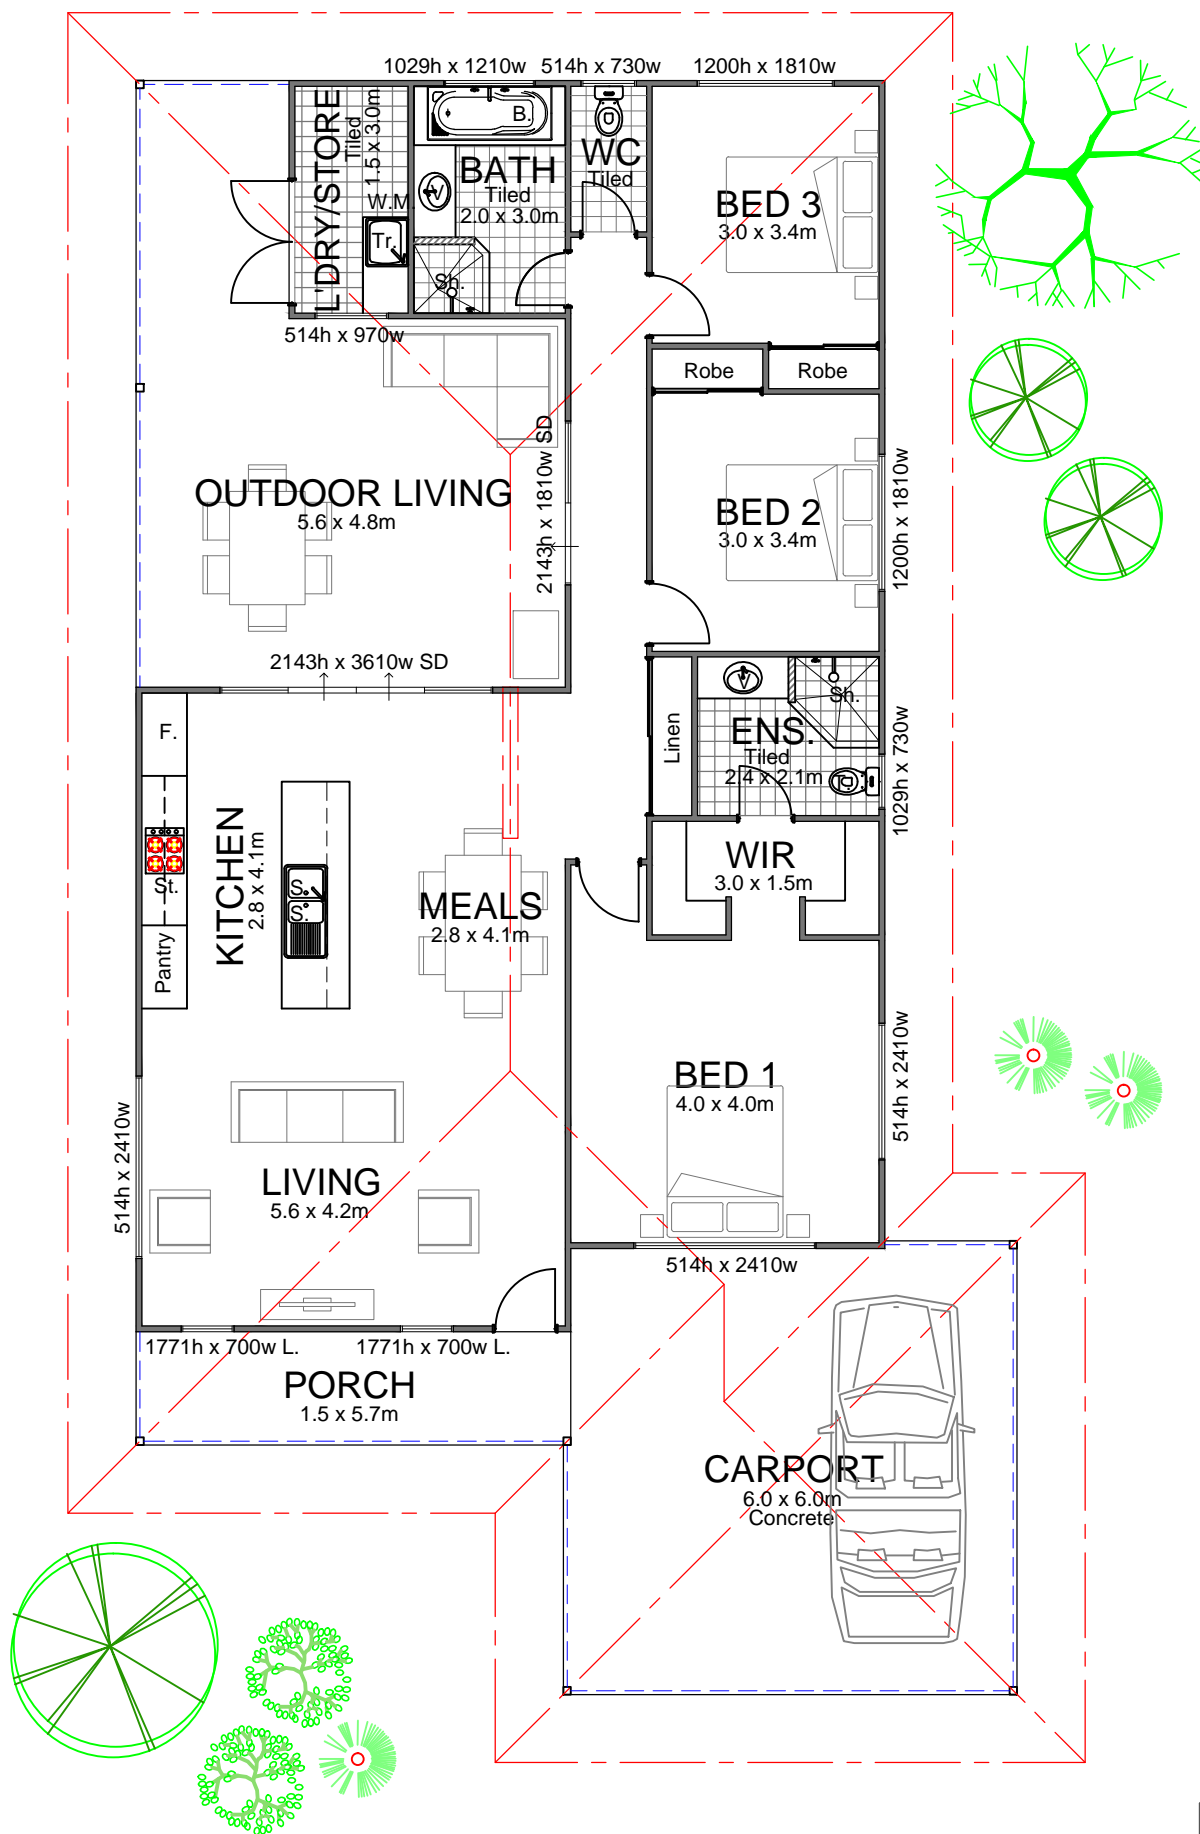

THE PENTECOST

Scale 1:100

0m 1 2 3 4 5m

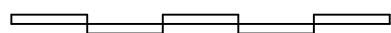

NOTES	
Slab area -	125.23m ²
Verandah area -	42.66 ²
Carport area -	35.31m ²
Roof area -	265.86m ²

